


Minimum P.P.E requirements to be worn during installation:
 Hard Hats, Goggles, Gloves, Boots, High Visibility Clothing
 Minimum requirements for ALL sign placement
 please follow instructions below without exception

- Minimum height 2.2m over footpath
- Minimum height 2.5m over cyclepath
- Minimum sideways clearance
- Carriageway/footpath 450mm
- Frames keep 1m clearance on footpath
- All frames must be sandbagged

Any issues not allowing you to follow regulations please contact the office or out of hours.

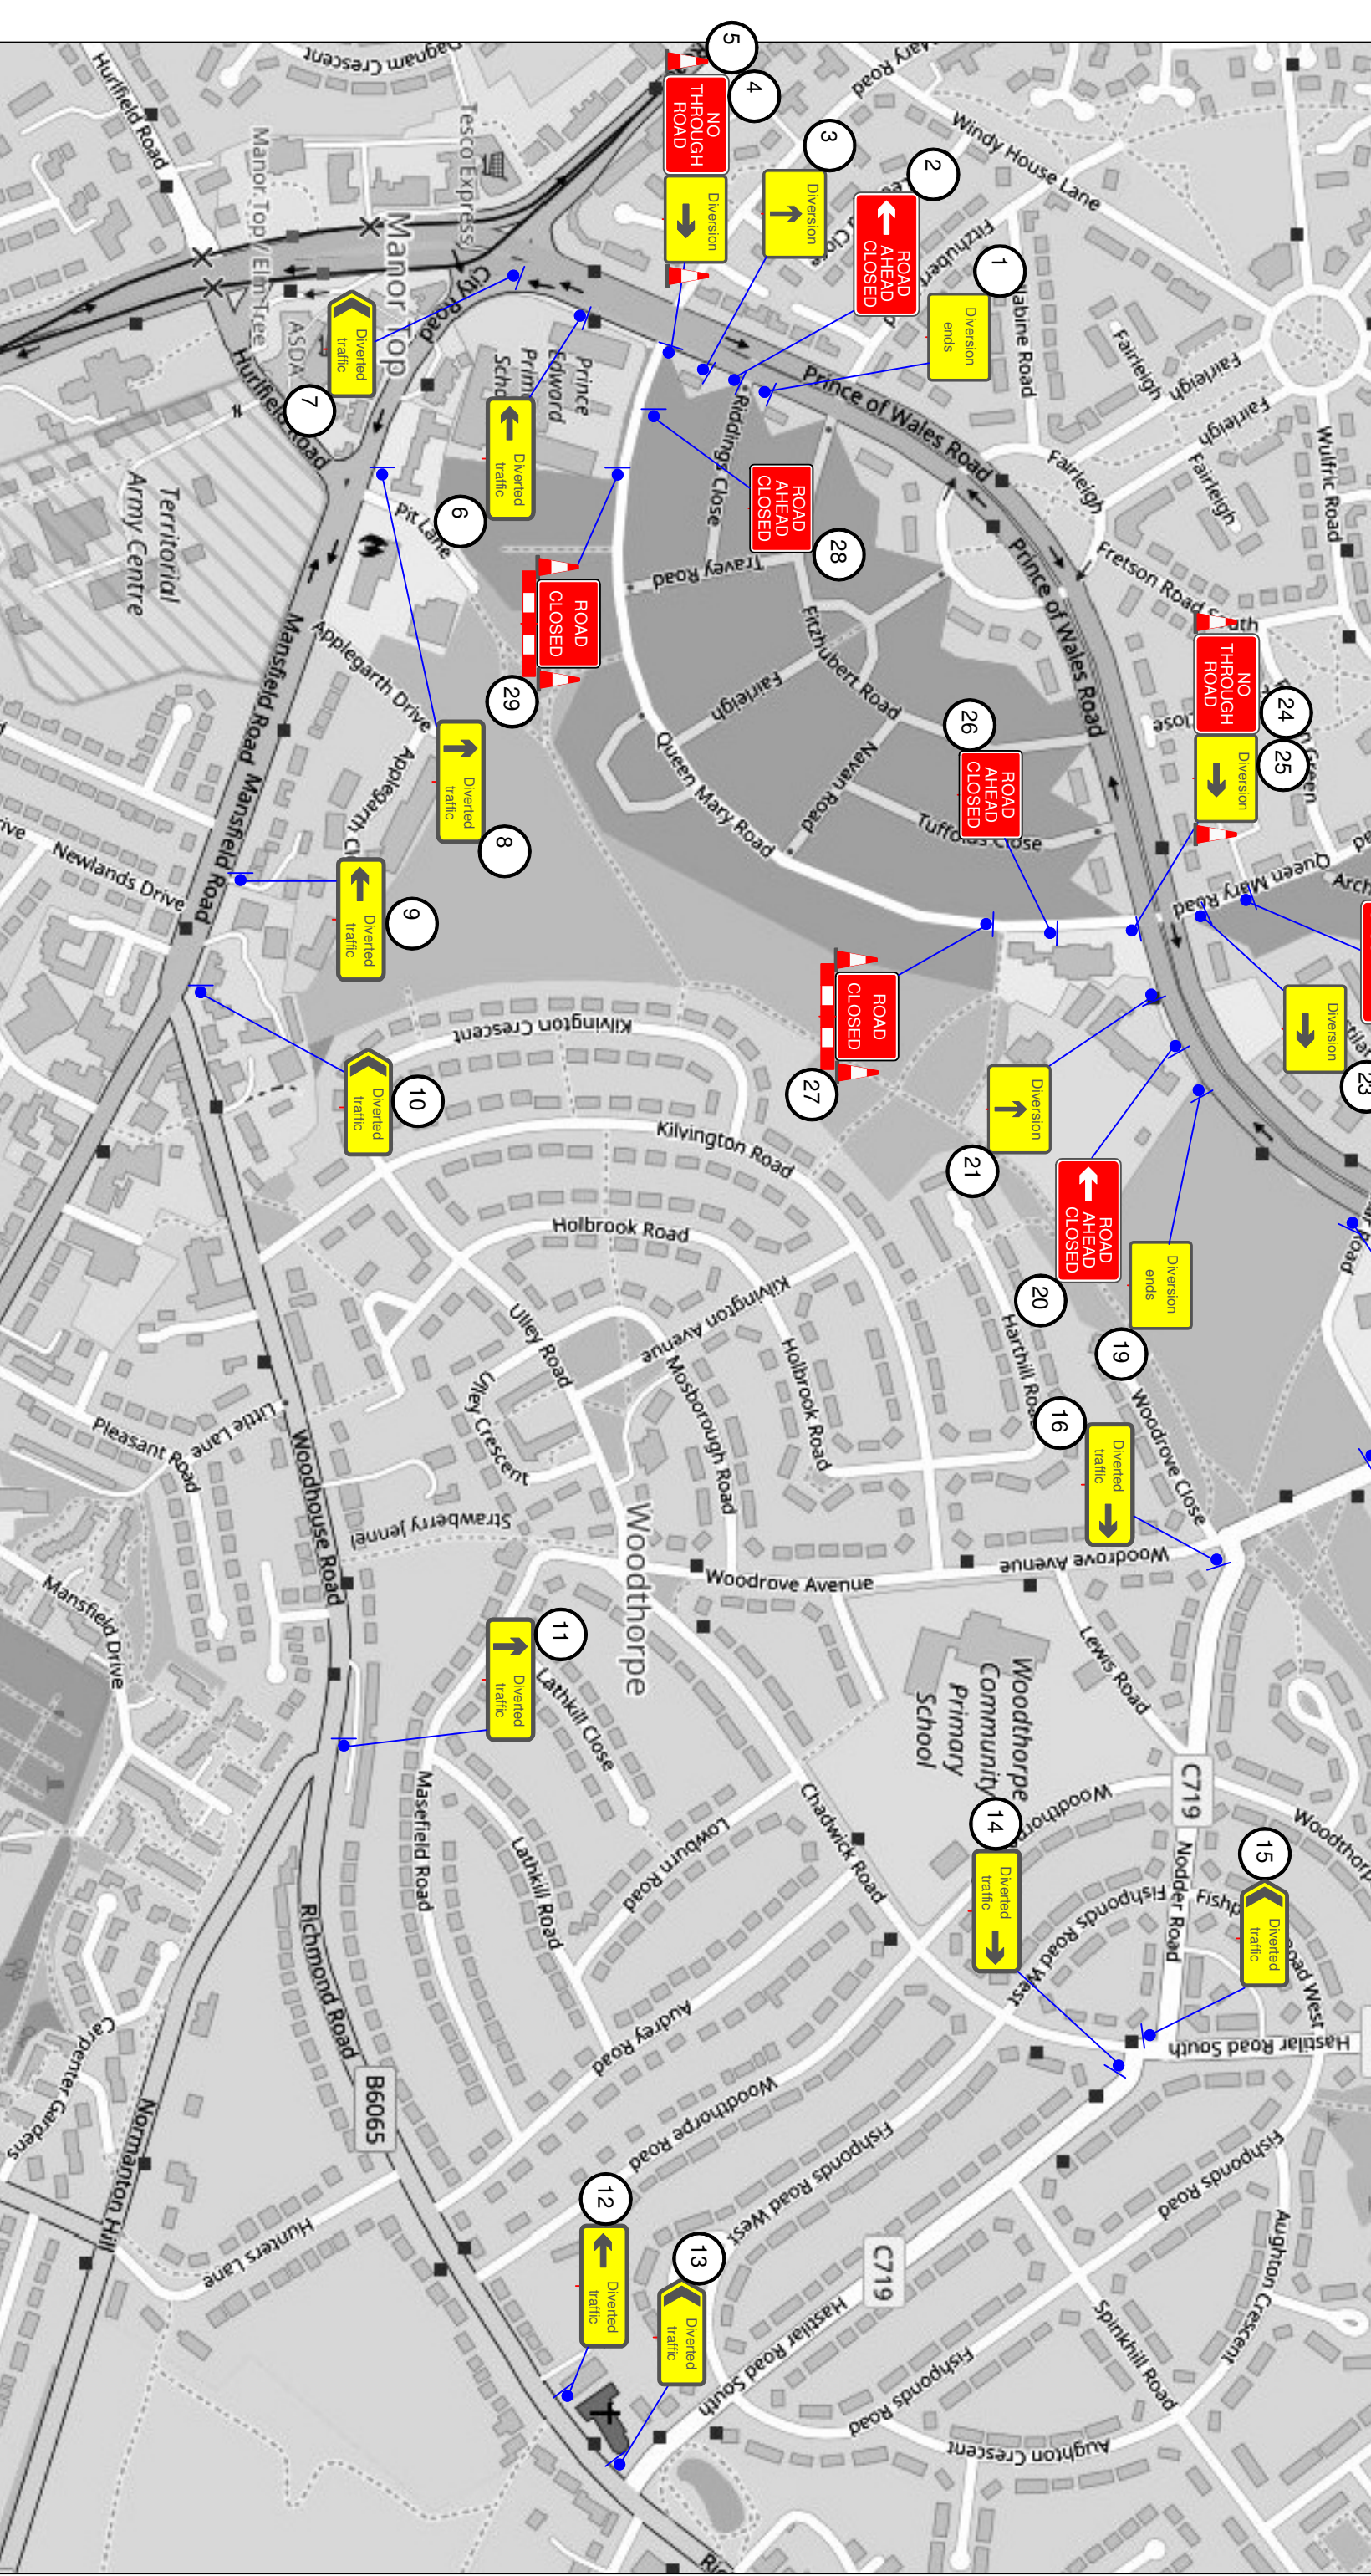

TITLE: **Queen Mary Road**
 ADDRESS: **Queen Mary Road, Sheffield, S2 1EB**

Plans Valid for Duration of Event	DATE SIGNS ERECTED	X
	DATE OF EVENT / TM	X
	SIGNS OUT FROM CAD OFFICE	X

DESIGNED BY		APPROVED BY	
INITIALS	DATE	INITIALS	DATE
W.A	17/10/2017	A.M	17/10/2017
CAD BY		UPDATED BY	
INITIALS	DATE	INITIALS	DATE
W.A	17/10/2017		

TMS
 Traffic Management Services Ltd
 Aurillac Way, Retford, Notts, DN22 7PX
 Tel: 01777 705053, Fax: 01777 709878
 www.traffic.org.uk, info@traffic.org.uk

REF NUMBER: **TM-Q6125**
 PLAN NO: **1 of 1**